


# AHDB Template B3.5 5a • Site Drainage Plan

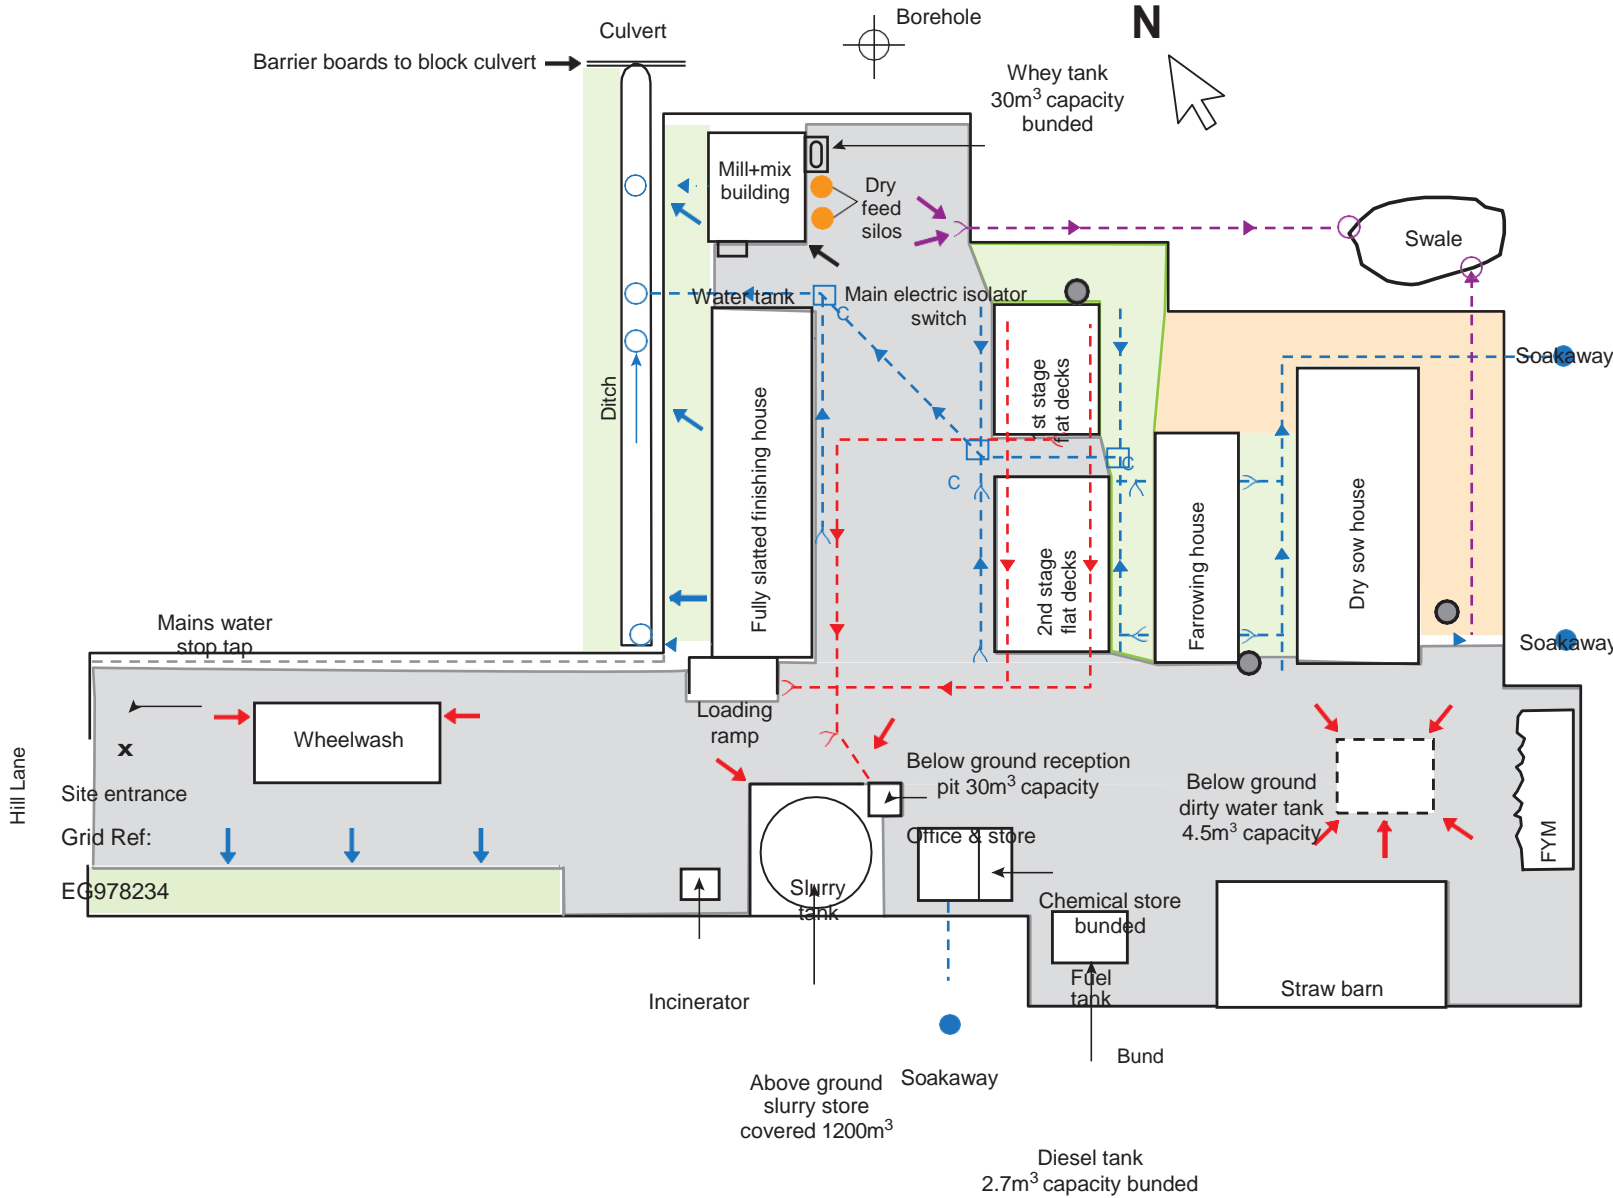

## Legend

- Permeable ground
  - Impermeable ground
  - Semi-permeable ground
  - Clean water drain
  - Lightly contaminated water drain
  - Daily water or slurry channel
  - Man hole or inspection cover
  - Drain inlet
  - Drain outfall
- Direction of surface flow**
- Clean water
  - Lightly contaminated water
  - Dirty water
  - Soakaway

EPR Intensive Agriculture  
Illustrative Farm – Pigs  
Site Drainage

Applicant names:

Site address:

Date:

Scale:

Prepared by: